

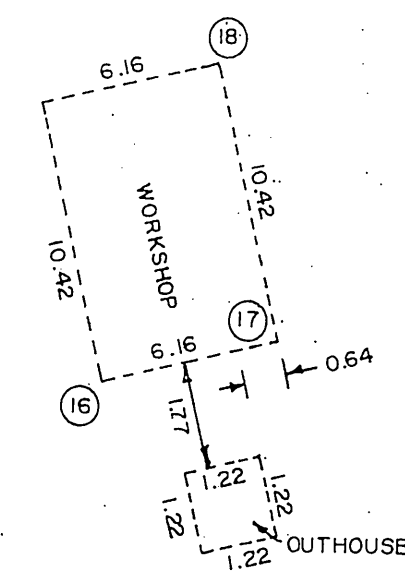
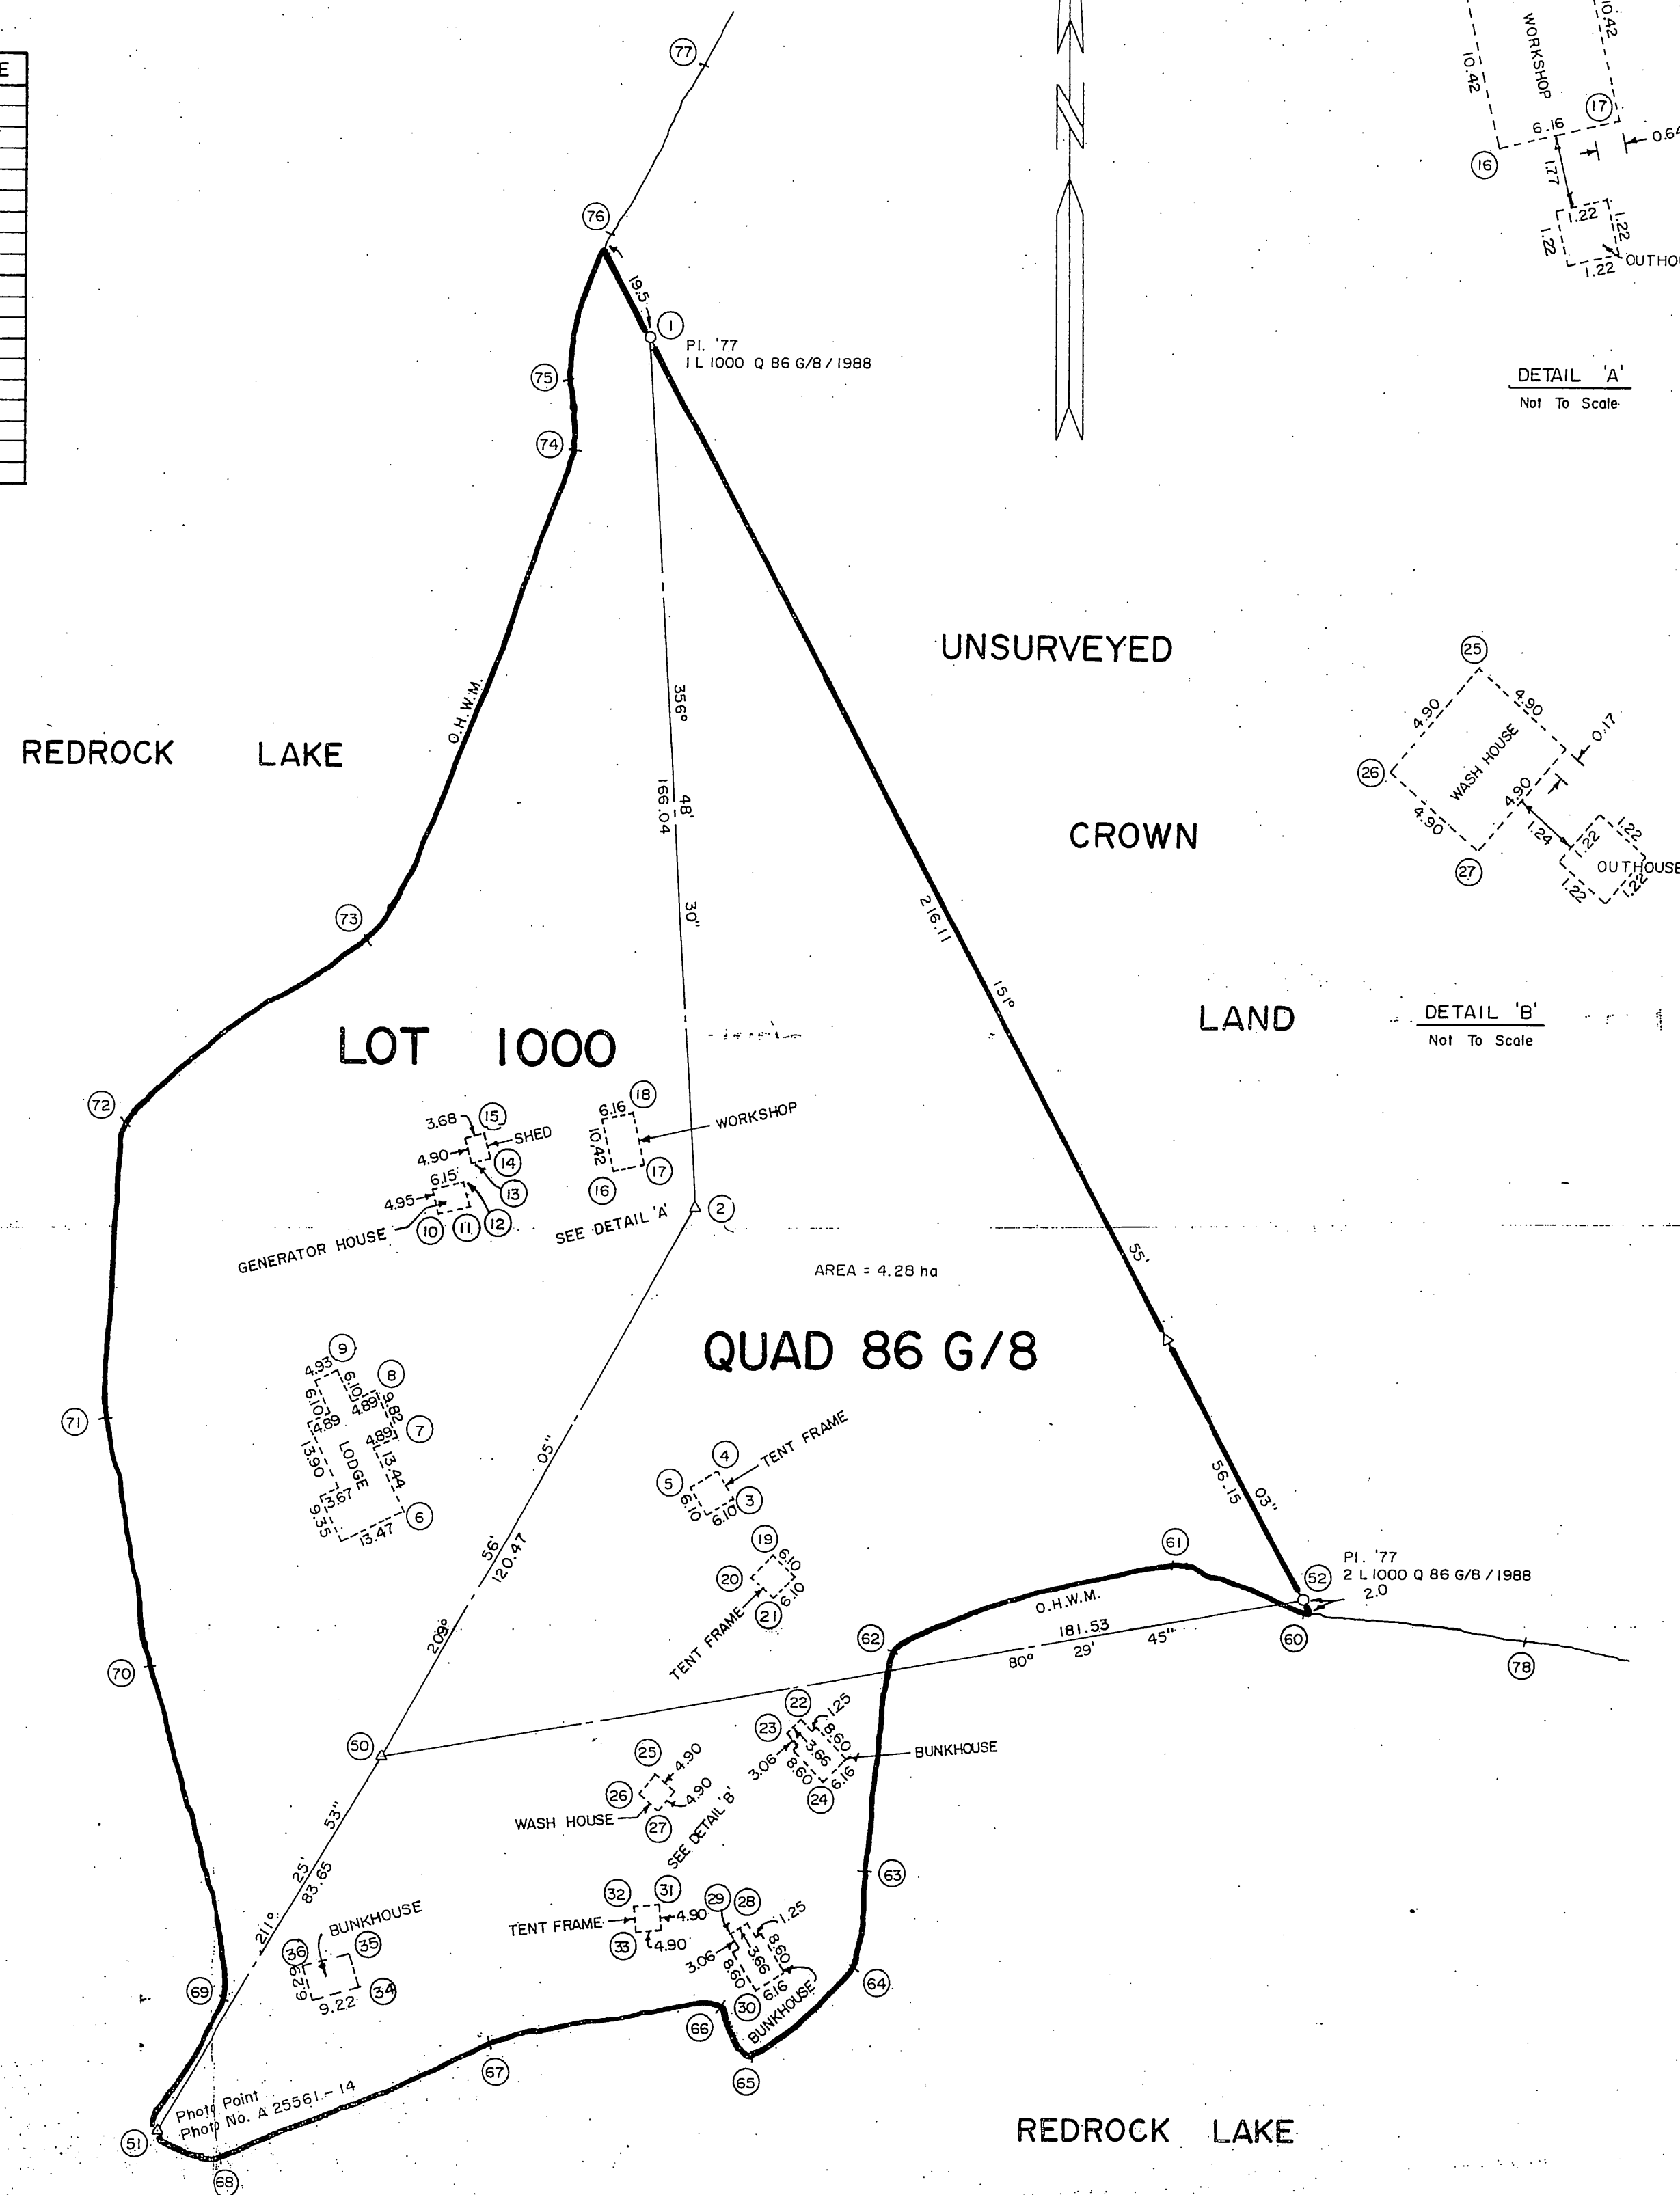


BUILDING TIES			
FROM	TO	BEARING	DISTANCE
2	3	172° 10'	55.59
	4	174° 43'	49.96
	5	180° 49'	52.73
	6	224° 04'	80.54
	7	232° 46'	72.15
	8	240° 34'	70.84
	9	245° 26'	75.59
	10	268° 18'	49.66
	11	270° 04'	43.66
	12	278° 10'	45.14
	13	280° 45'	44.12
	14	283° 00'	40.82
	15	288° 53'	43.28
	16	293° 39'	17.45
	17	310° 16'	13.11
	18	326° 05'	22.40
	19	62° 43'	85.24
50	20	64° 05'	79.46
	21	68° 08'	81.62
	22	84° 57'	81.41
	23	86° 37'	78.50
	24	93° 11'	85.56
	25	93° 30'	52.93
	26	97° 58'	50.13
	27	100° 45'	54.31
	28	114° 05'	77.52
	29	116° 25'	75.42
	30	121° 20'	84.93
	31	117° 33'	60.37
	32	120° 17'	56.36
	33	124° 05'	59.39
	34	186° 33'	43.95
	35	189° 42'	38.07
	36	201° 17'	42.48

TIES TO O.H.W.M.			
FROM	TO	BEARING	DISTANCE
50	60	81° 08'	181.72
	61	75° 30'	158.16
	62	79° 29'	101.02
	63	102° 44'	96.44
	64	113° 29'	100.08
	65	128° 22'	91.49
	66	129° 19'	81.04
	67	158° 54'	57.87
	68	202° 11'	82.63
	69	28° 33'	31.24
51	70	359° 04'	88.06
	71	355° 55'	136.17
	72	213° 55'	180.80
	73	205° 21'	126.76
	74	213° 13'	26.26
	75	242° 12'	17.68
	76	338° 14'	20.99
	77	11° 51'	52.48
	78	100° 31'	43.65
	79	100° 31'	43.65

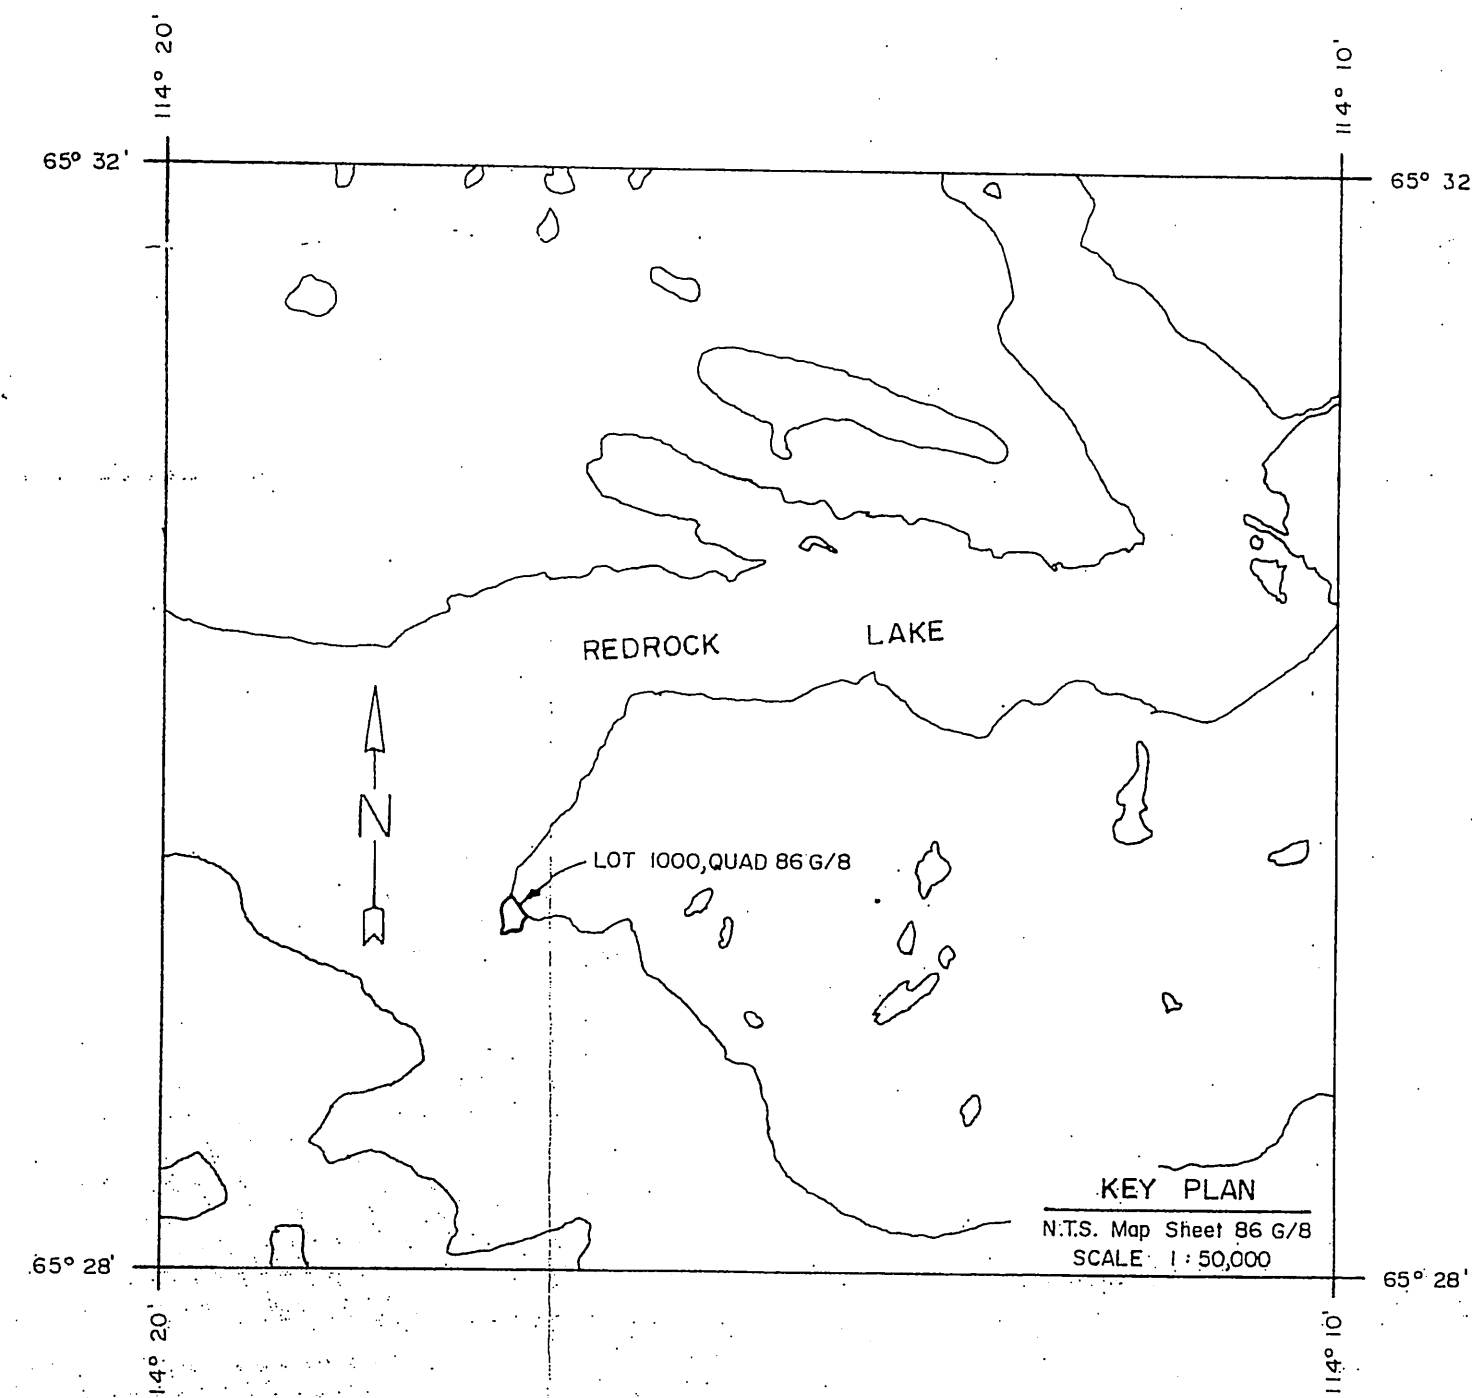

DETAIL 'A'
Not To Scale

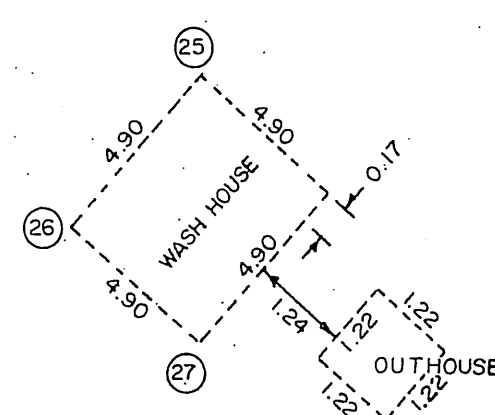


DETAIL 'B'
Not To Scale

CANADA LANDS SURVEYS RECORDS
7 2 4 5 1
DATE 11 OCT 1989

A Copy of this plan is filed
in the Land Titles Office
at Yellowknife on 2069

PLAN AND FIELD NOTES OF SURVEY OF LOT 1000, QUAD 86 G/8 NORTHWEST TERRITORIES LAT 65°29', LONG 114°17' (APPROX.)

THIS SURVEY WAS EXECUTED DURING THE PERIOD SEPTEMBER 16 TO 17, 1988
BY GORDON GAMBLE, C.L.S.

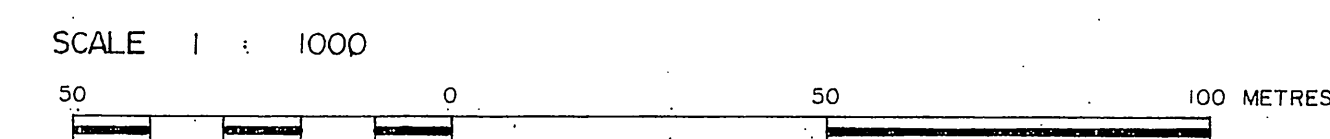

LEGEND
BEARINGS ARE ASTRONOMIC, DERIVED FROM A SOLAR OBSERVATION AT (1) TO (2) (BEARING 176°48'30")
AND ARE REFERRED TO THE MERIDIAN THROUGH (1)
DISTANCES SHOWN ARE EXPRESSED IN METRES AND ARE HORIZONTAL AT GENERAL GROUND LEVEL
THE PHOTO IDENTIFIABLE POINT IS SHOWN ON AERIAL PHOTOGRAPH A25561-14, AND IS
RECORDED UNDER NO. B333657 C.L.S.R.

C.L.S. '77 POST PLACED
TRAVERSE LINES AND STATION
LANDS DEALT WITH BY THIS PLAN ARE BOUNDED THUS
ORDINARY HIGH WATER MARK IS SHOWN THUS

BUILDINGS ARE OUTLINED THUS

I, GORDON GAMBLE, OF THE CITY OF YELLOWKNIFE, IN THE NORTHWEST TERRITORIES, CANADA LANDS SURVEYOR,
MAKE OATH AND SAY THAT I HAVE IN MY OWN PROPER PERSON, ACCORDING TO LAW AND THE INSTRUCTIONS OF
THE SURVEYOR GENERAL OF CANADA LANDS, FAITHFULLY AND CORRECTLY EXECUTED THE SURVEY SHOWN BY
THIS PLAN AND FIELD NOTES, AND THAT THE SAID PLAN AND FIELD NOTES ARE CORRECT AND TRUE TO THE
BEST OF MY KNOWLEDGE AND BELIEF.

SO HELP ME GOD

SWORN BEFORE ME AT YELLOWKNIFE, N.W.T.
THIS 14th DAY OF October 1988

B. Gamble
A COMMISSIONER FOR OATHS IN AND
FOR THE NORTHWEST TERRITORIES
MY COMMISSION EXPIRES: Oct 3, 1989

Department of Indian Affairs and Northern Development
Yellowknife Sept 14 1989
Re: Section 29 Canada Lands Surveys Act
This survey and plan are satisfactory
Jim Umpherson
Minister

Department of Energy, Mines and Resources
Ottawa Oct 19 1989
Re: Section 29 Canada Lands Surveys Act
Confirmed
S. Raymond
Surveyor General